




© Copyright 2018

# RWM Inc.

6419 South Cottonwood Street, Murray, Utah 84107  
Phone: 801-268-2400 Toll Free: 1-855-RWM-ARTS (796-2787)  
Fax: 801-268-2522 E-mail: info@rwm-inc.com

Visit our website at [www.rwm-inc.com](http://www.rwm-inc.com)

## Acanthus & Pearl Lightcover: For 39" Round Recessed Dome

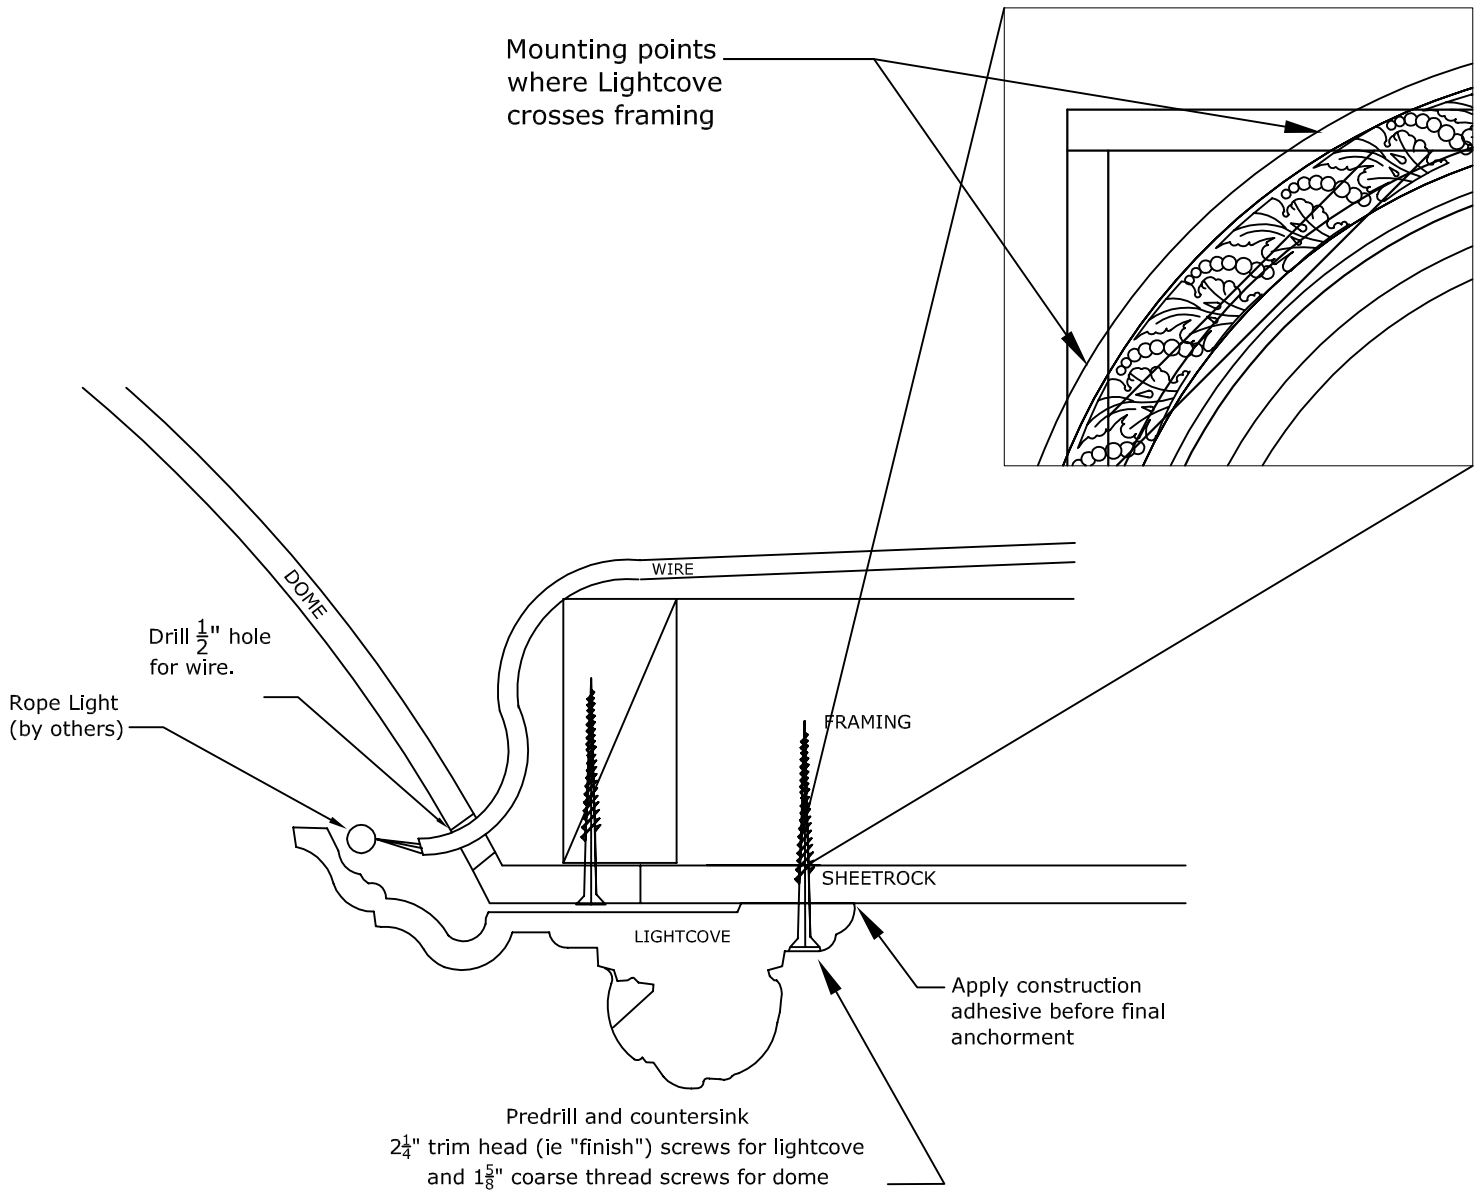

We recommend at least 8 points of anchor for the light cover (in addition to at least 8 points of anchor for the dome).