




© Copyright 2018

## RWM Inc.



6419 South Cottonwood Street, Murray, Utah 84107  
 Phone: 801-268-2400 Toll Free: 1-855-RWM-ARTS (796-2787)  
 Fax: 801-268-2522 E-mail: info@rwm-inc.com

Visit our website at [www.rwm-inc.com](http://www.rwm-inc.com)

### 153" L x 90" W Oval Recessed Dome: 4 Parts with a 24½" Overall Rise

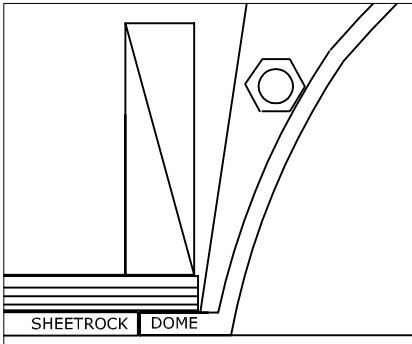


Drill through both bolt flanges for permanent #9 tie wire anchorment (we recommend a minimum of two per flange)

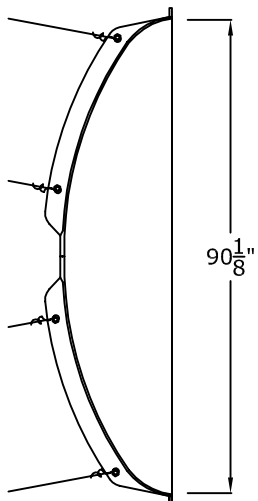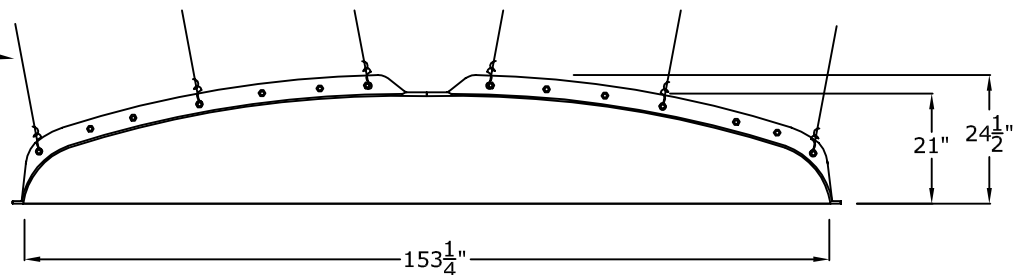

Inner seams are recessed for perfatape

Heavy-duty loop strapping cast into back of dome for temporary attachment (i.e. lifting dome as one piece) and/or permanent anchorment (i.e. additional seismic support)

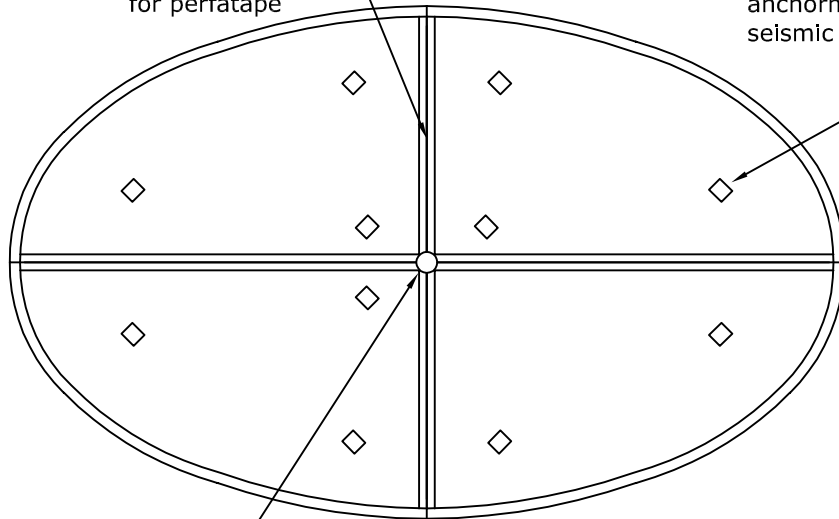

Optional center hole

Note: We can send a Tyvek framing pattern upon placement of your order.



© Copyright 2018

## RWM Inc.



6419 South Cottonwood Street, Murray, Utah 84107

Phone: 801-268-2400 Toll Free: 1-855-RWM-ARTS (796-2787)

Fax: 801-268-2522 E-mail: [info@rwm-inc.com](mailto:info@rwm-inc.com)

Visit our website at [www.rwm-inc.com](http://www.rwm-inc.com)

### 153" L x 90" W Oval Recessed Dome: 4 Parts with a $24\frac{1}{2}$ " Overall Rise Framing Layout

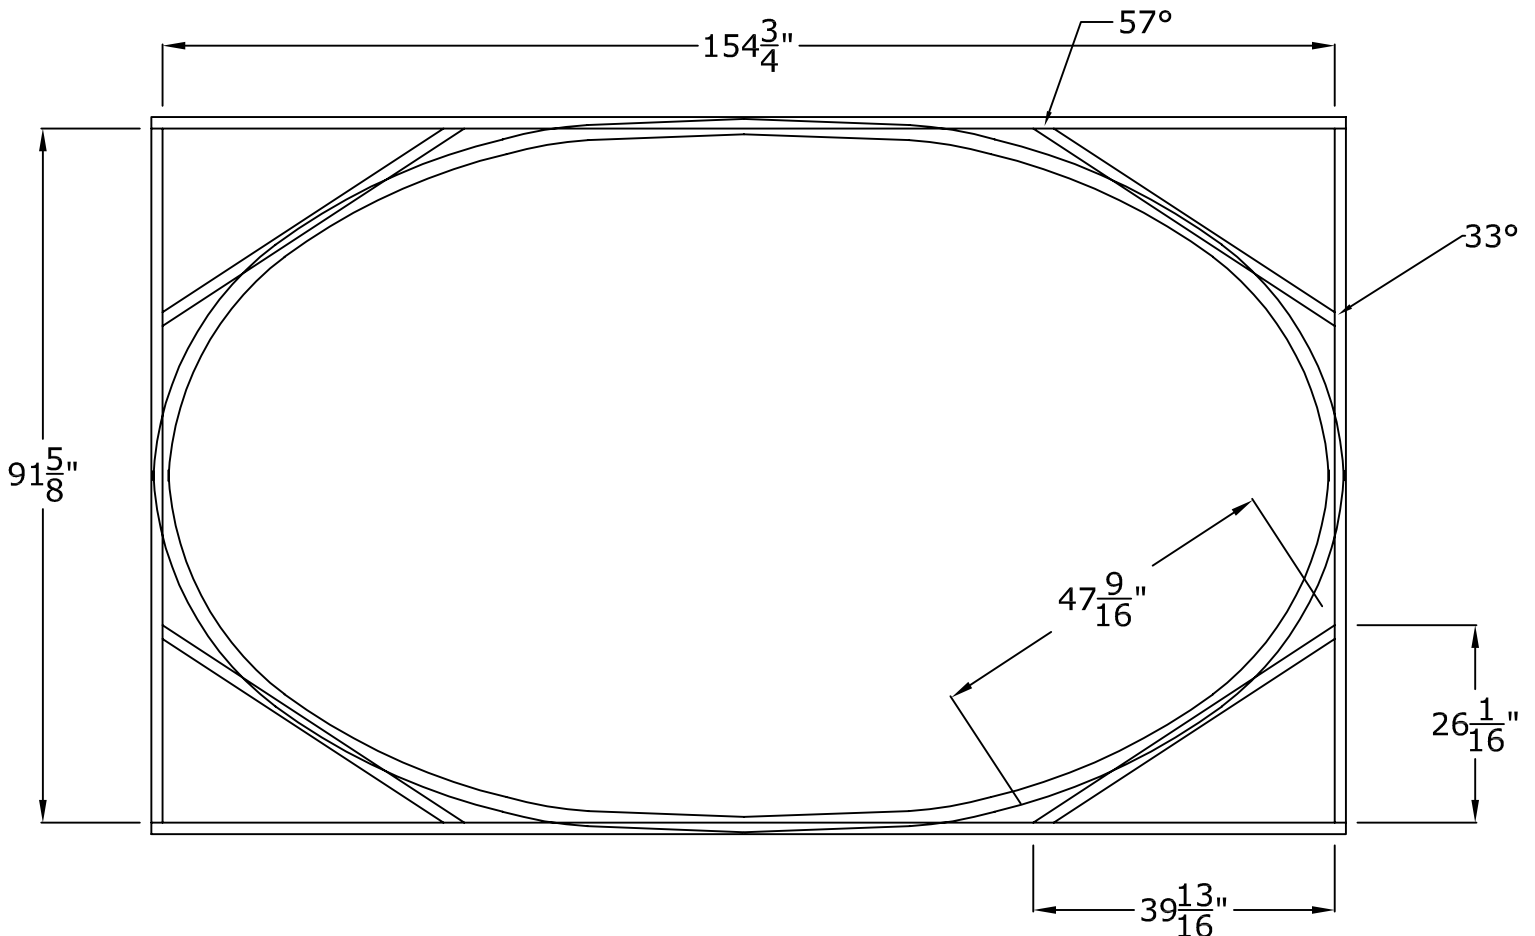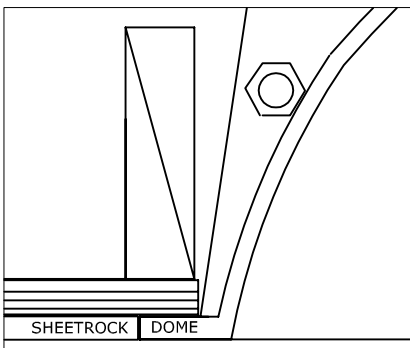





© Copyright 2018

## RWM Inc.

6419 South Cottonwood Street, Murray, Utah 84107  
Phone: 801-268-2400 Toll Free: 1-855-RWM-ARTS (796-2787)  
Fax: 801-268-2522 E-mail: info@rwm-inc.com

Visit our website at [www.rwm-inc.com](http://www.rwm-inc.com)

### Bolt Flange Detail: Multi-Piece Domes

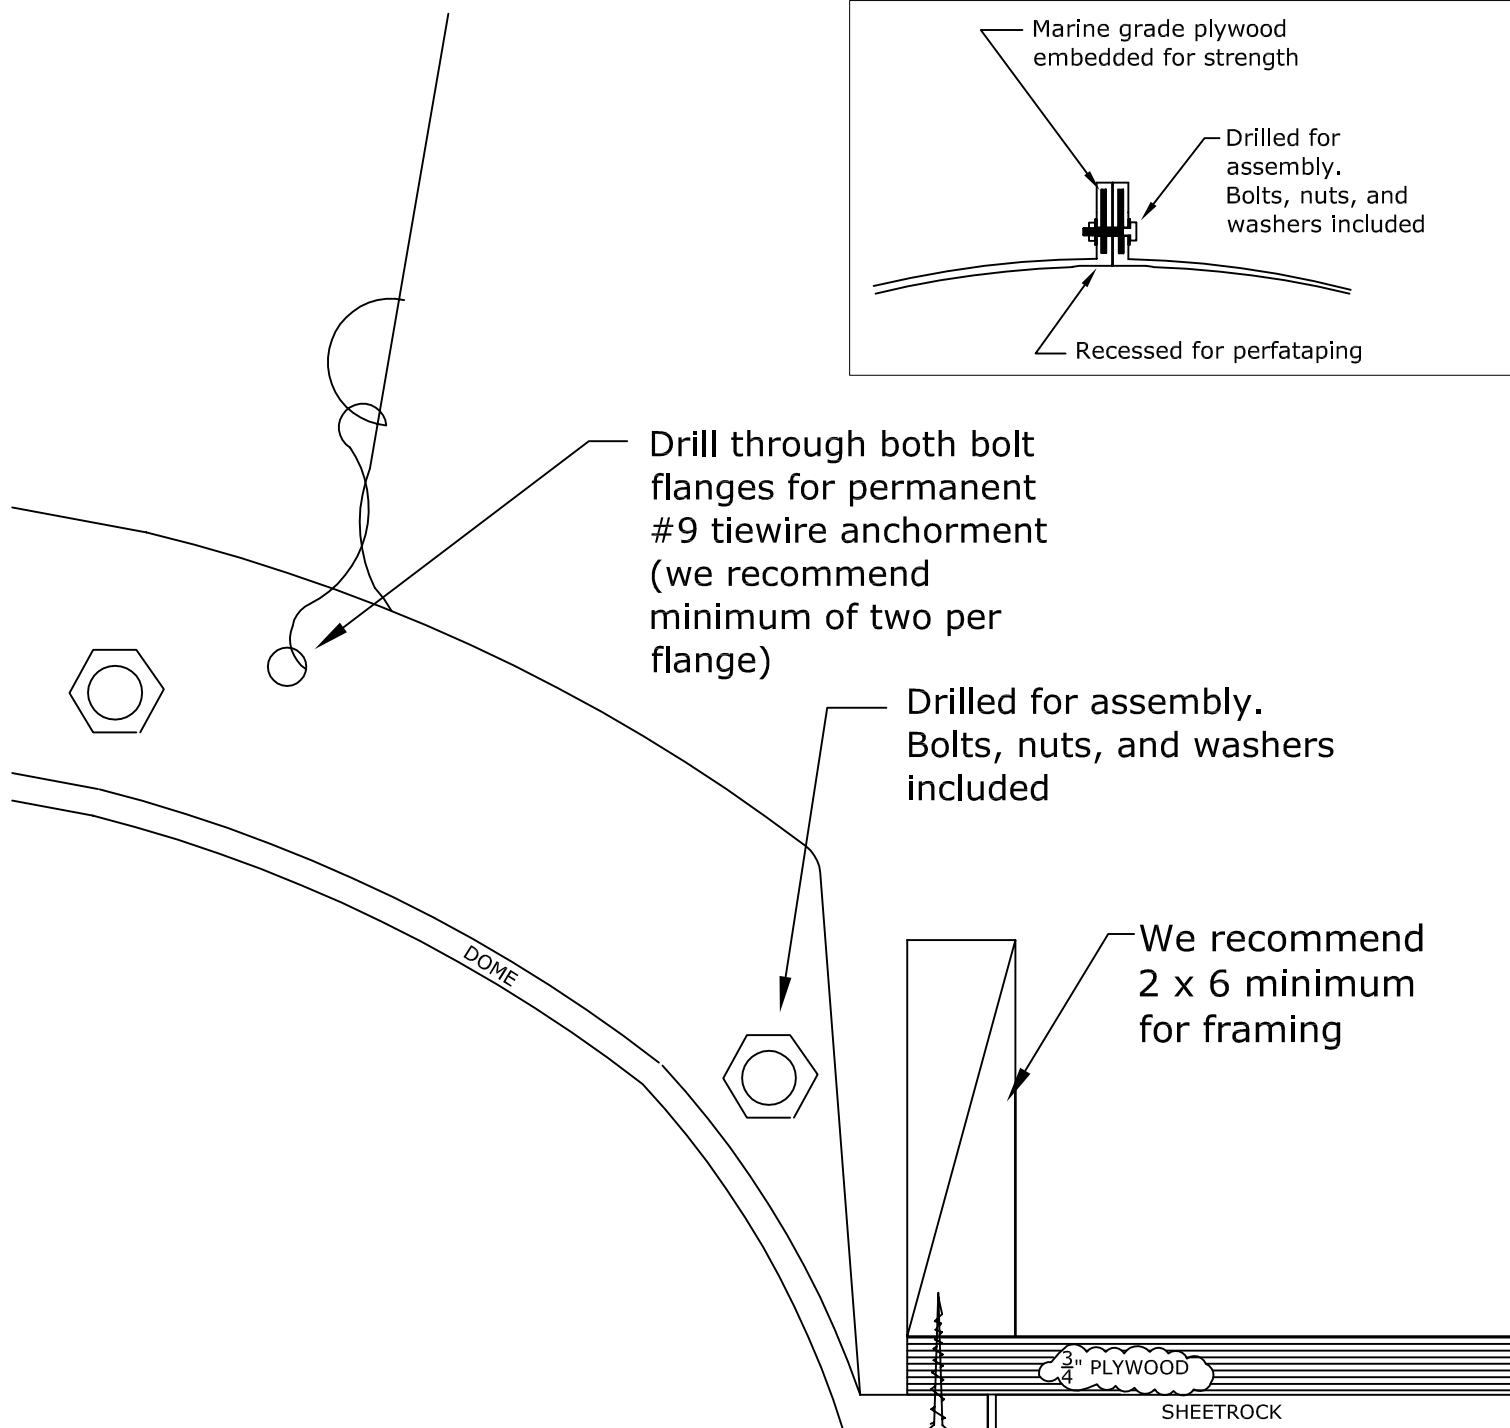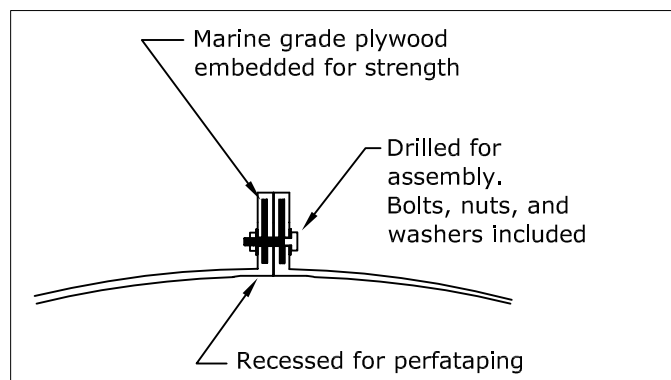





## RWM Inc.

6419 South Cottonwood Street, Murray, Utah 84107  
 Phone: 801-268-2400 Toll Free: 1-855-RWM-ARTS (796-2787)  
 Fax: 801-268-2522 E-mail: info@rwm-inc.com

Visit our website at [www.rwm-inc.com](http://www.rwm-inc.com)

## Traditional Lightcover: For Select Domes

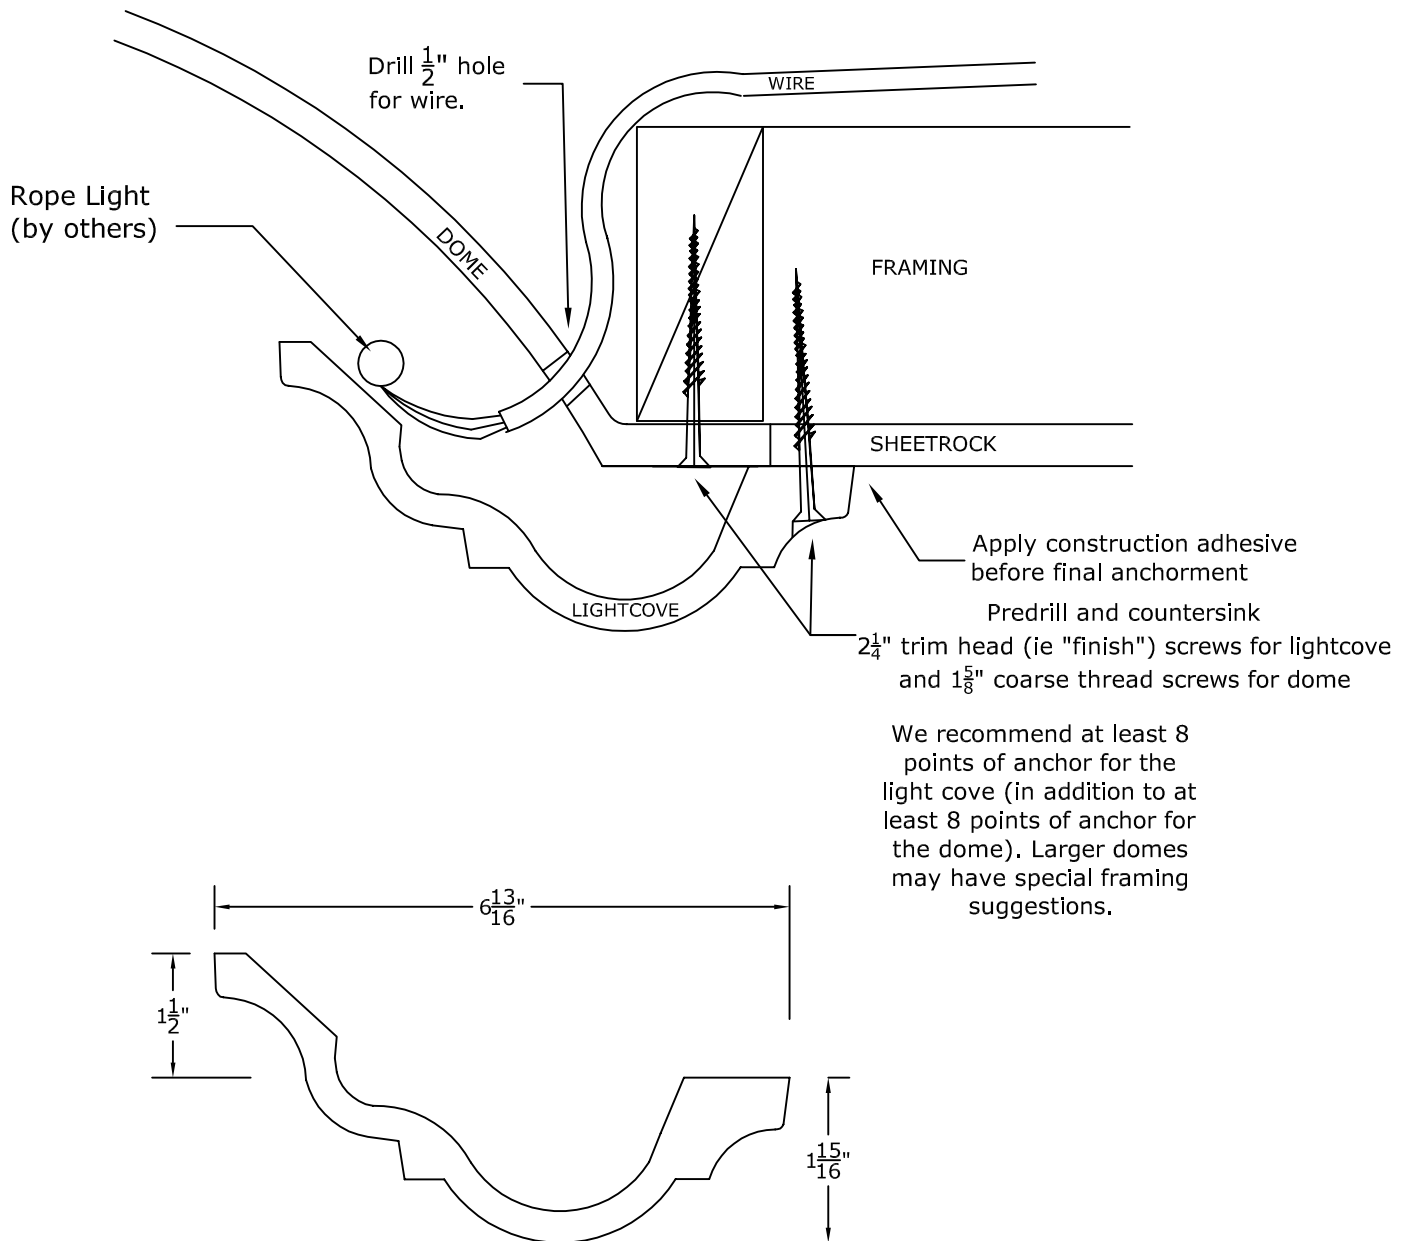

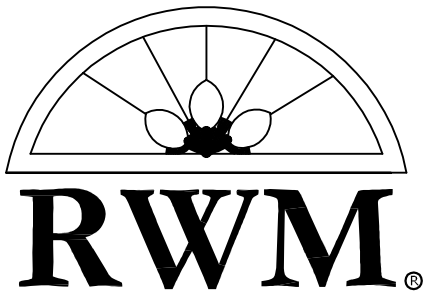


© Copyright 2018

## RWM Inc.

6419 South Cottonwood Street, Murray, Utah 84107  
 Phone: 801-268-2400 Toll Free: 1-855-RWM-ARTS (796-2787)  
 Fax: 801-268-2522 E-mail: info@rwm-inc.com

Visit our website at [www.rwm-inc.com](http://www.rwm-inc.com)

### Contemporary Lightcove: For Select Domes

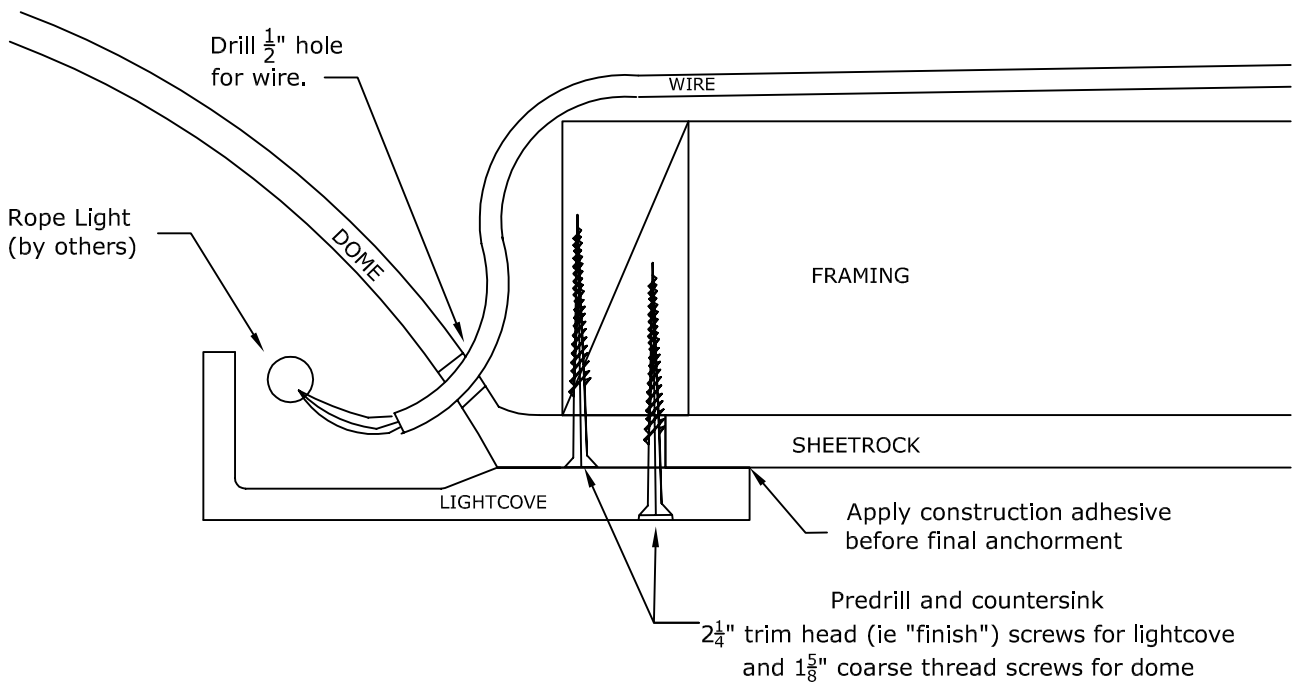

We recommend at least 8 points of anchor for the light cove (in addition to at least 8 points of anchor for the dome). Larger domes may have special framing suggestions.

