




© Copyright 2018


RWM Inc.

6419 South Cottonwood Street, Murray, Utah 84107
 Phone: 801-268-2400 Toll Free: 1-855-RWM-ARTS (796-2787)
 Fax: 801-268-2522 E-mail: info@rwm-inc.com

Visit our website at www.rwm-inc.com

6' Round Recessed Dome: 1 Part with a $9\frac{1}{4}"$ Overall Rise

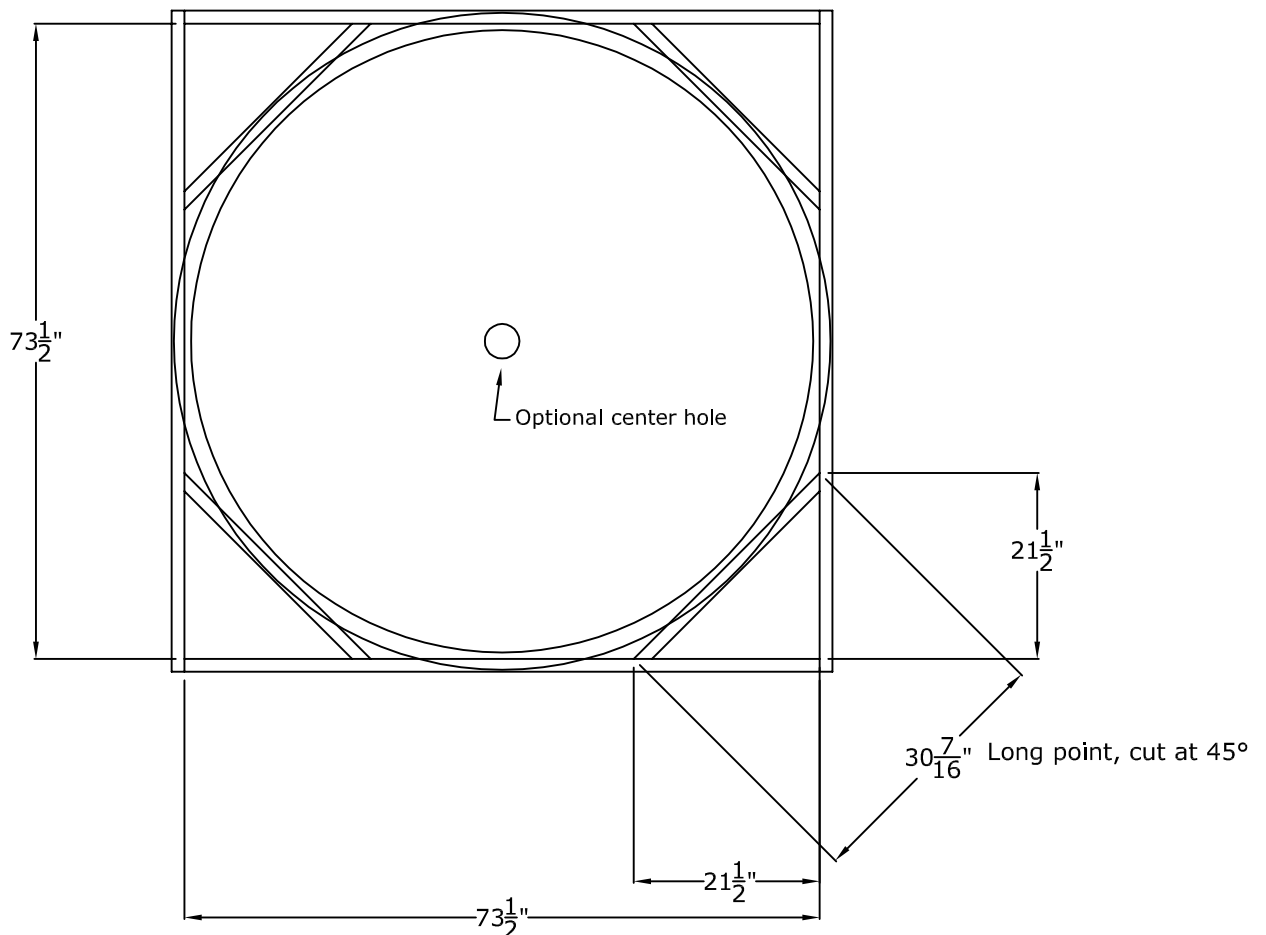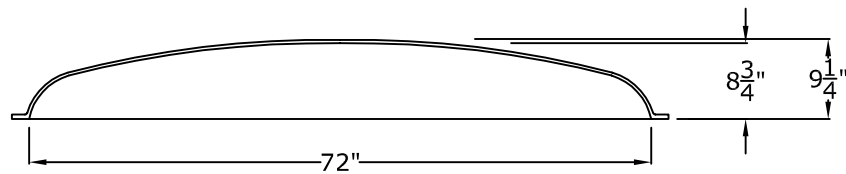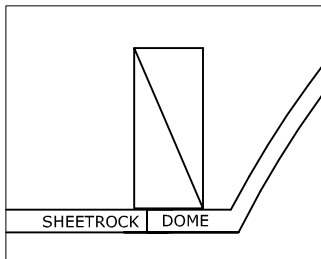

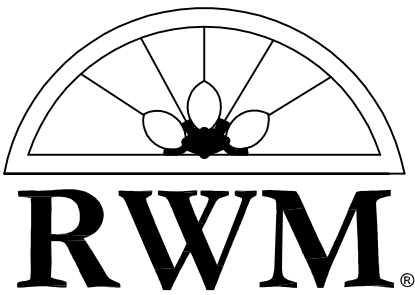




© Copyright 2018


RWM Inc.

6419 South Cottonwood Street, Murray, Utah 84107
 Phone: 801-268-2400 Toll Free: 1-855-RWM-ARTS (796-2787)
 Fax: 801-268-2522 E-mail: info@rwm-inc.com

Visit our website at www.rwm-inc.com

6' Round Recessed Dome: 1 Part with a $13\frac{3}{4}"$ Overall Rise

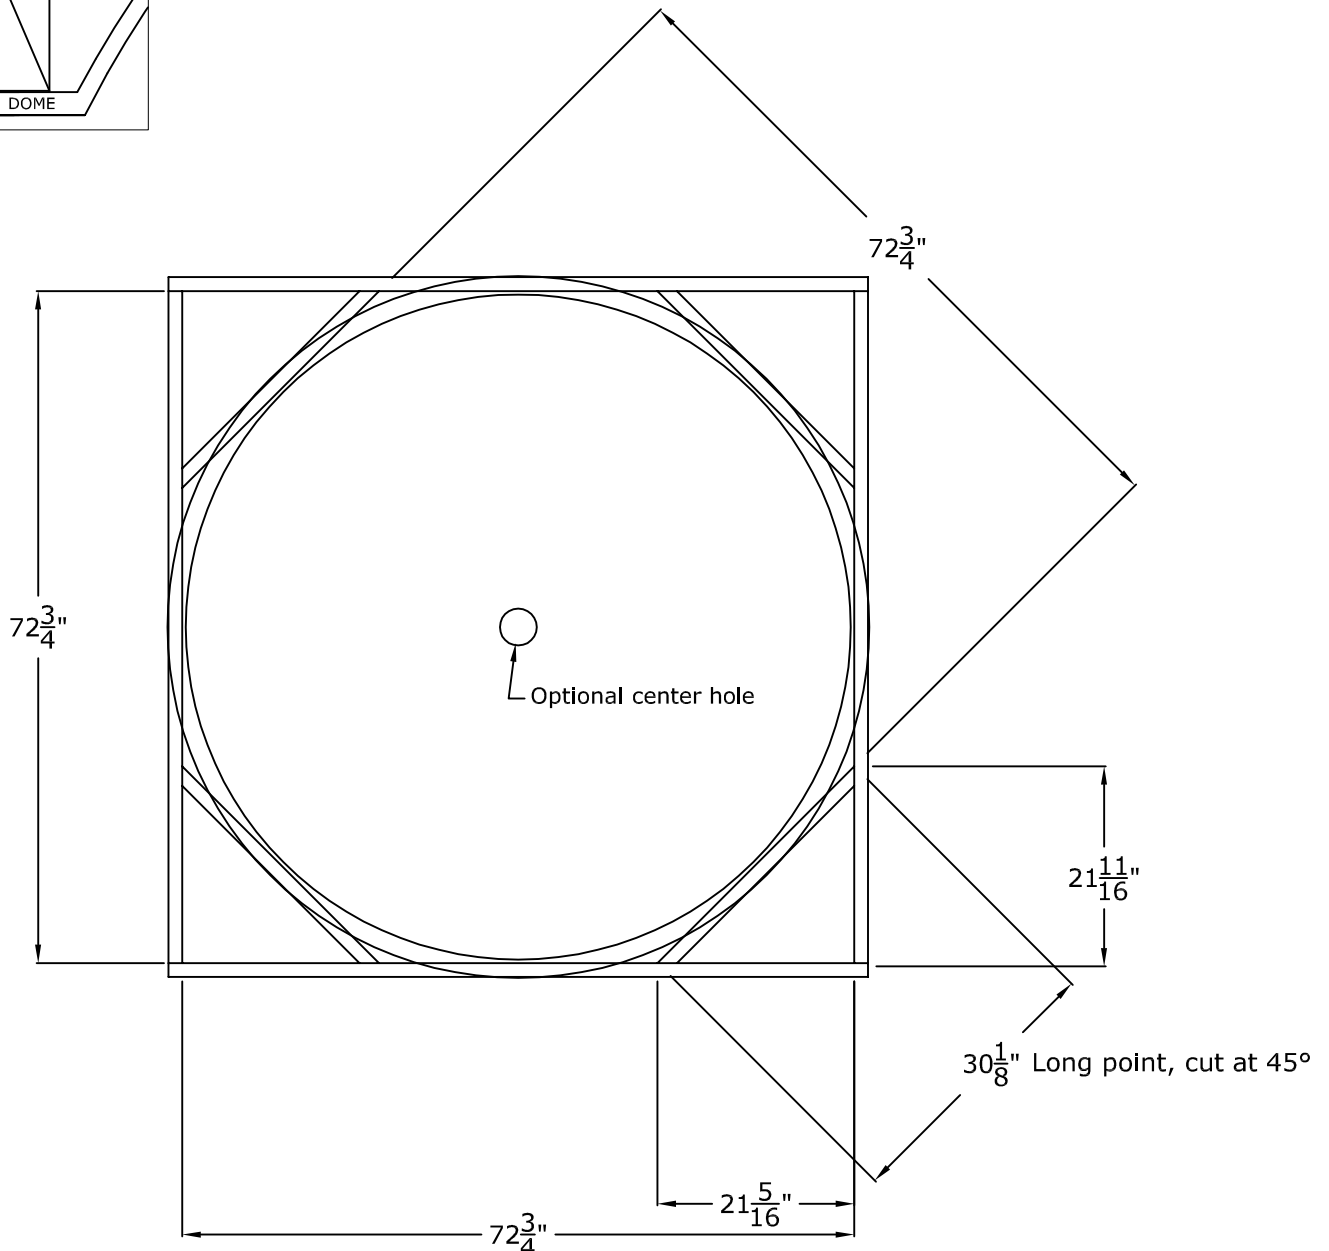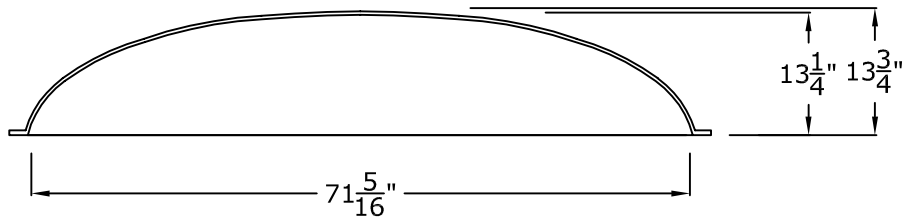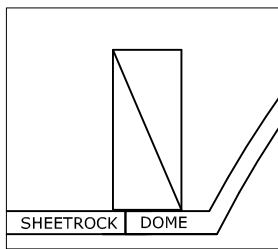

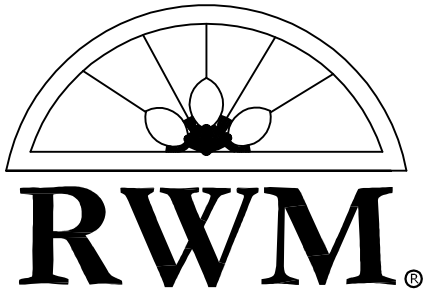



© Copyright 2019


RWM Inc.

6419 South Cottonwood Street, Murray, Utah 84107
 Phone: 801-268-2400 Toll Free: 1-855-RWM-ARTS (796-2787)
 Fax: 801-268-2522 E-mail: info@rwm-inc.com

Visit our website at www.rwm-inc.com

6' Round Coffered Dome 6 Panel 1 Part with 14" Overall Rise

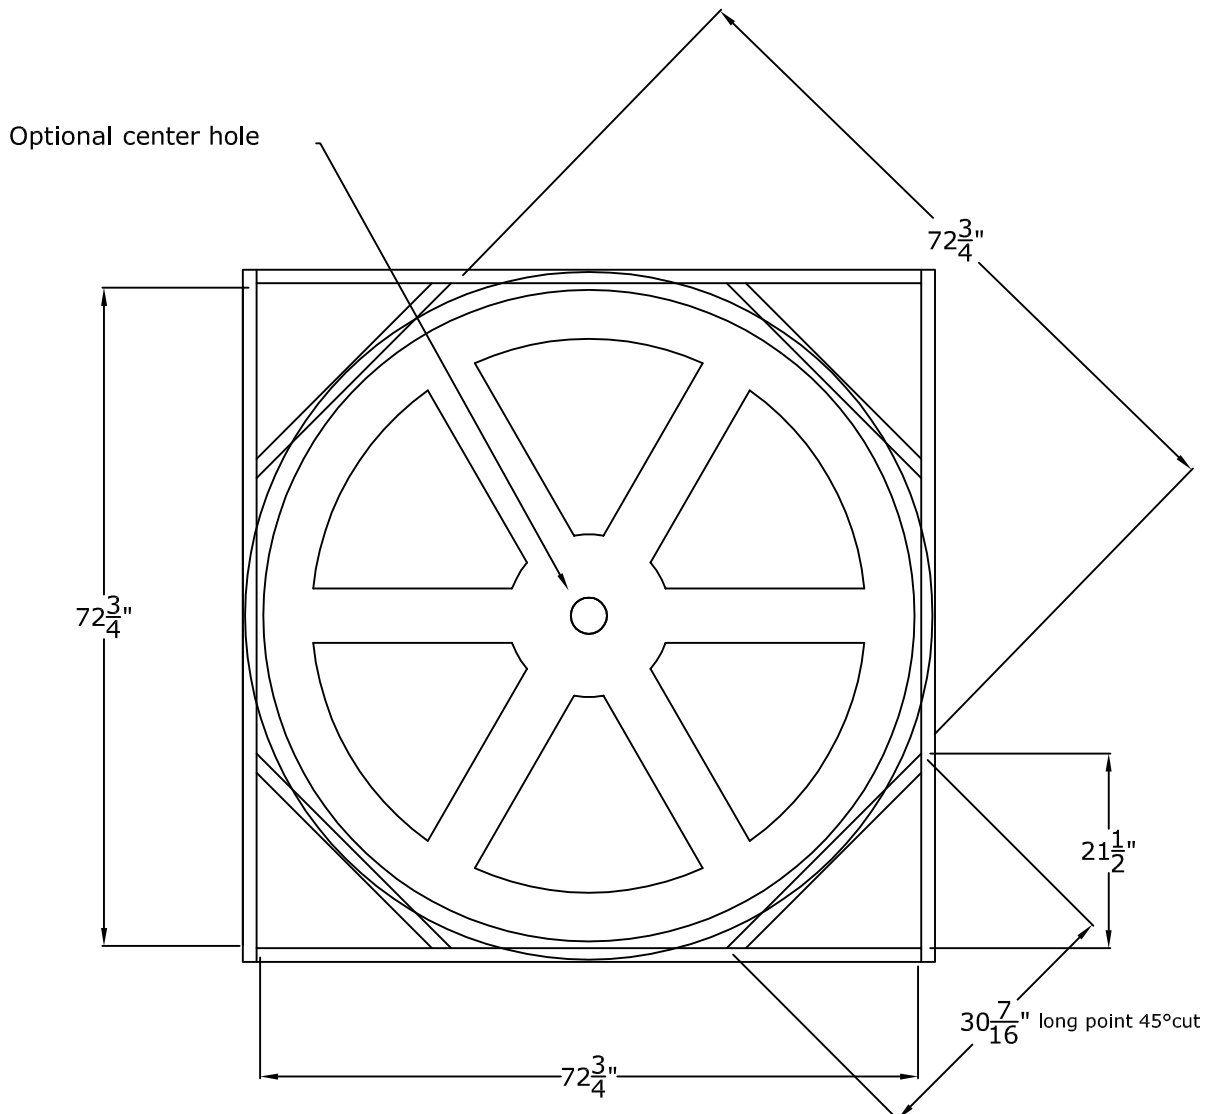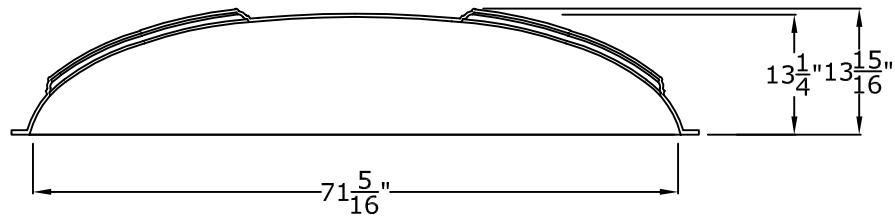

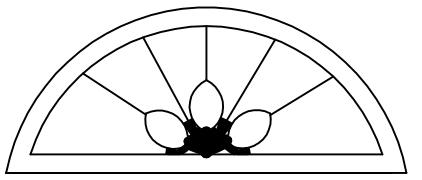

RWM®

© Copyright 2019

RWM Inc.


6419 South Cottonwood Street, Murray, Utah 84107

Phone: 801-268-2400 Toll Free: 1-855-RWM-ARTS (796-2787)

Fax: 801-268-2522 E-mail: info@rwm-inc.com

Visit our website at www.rwm-inc.com

71 $\frac{3}{4}$ " Round Recessed Dome: 1 Part with a 17 $\frac{1}{2}$ " Overall Rise

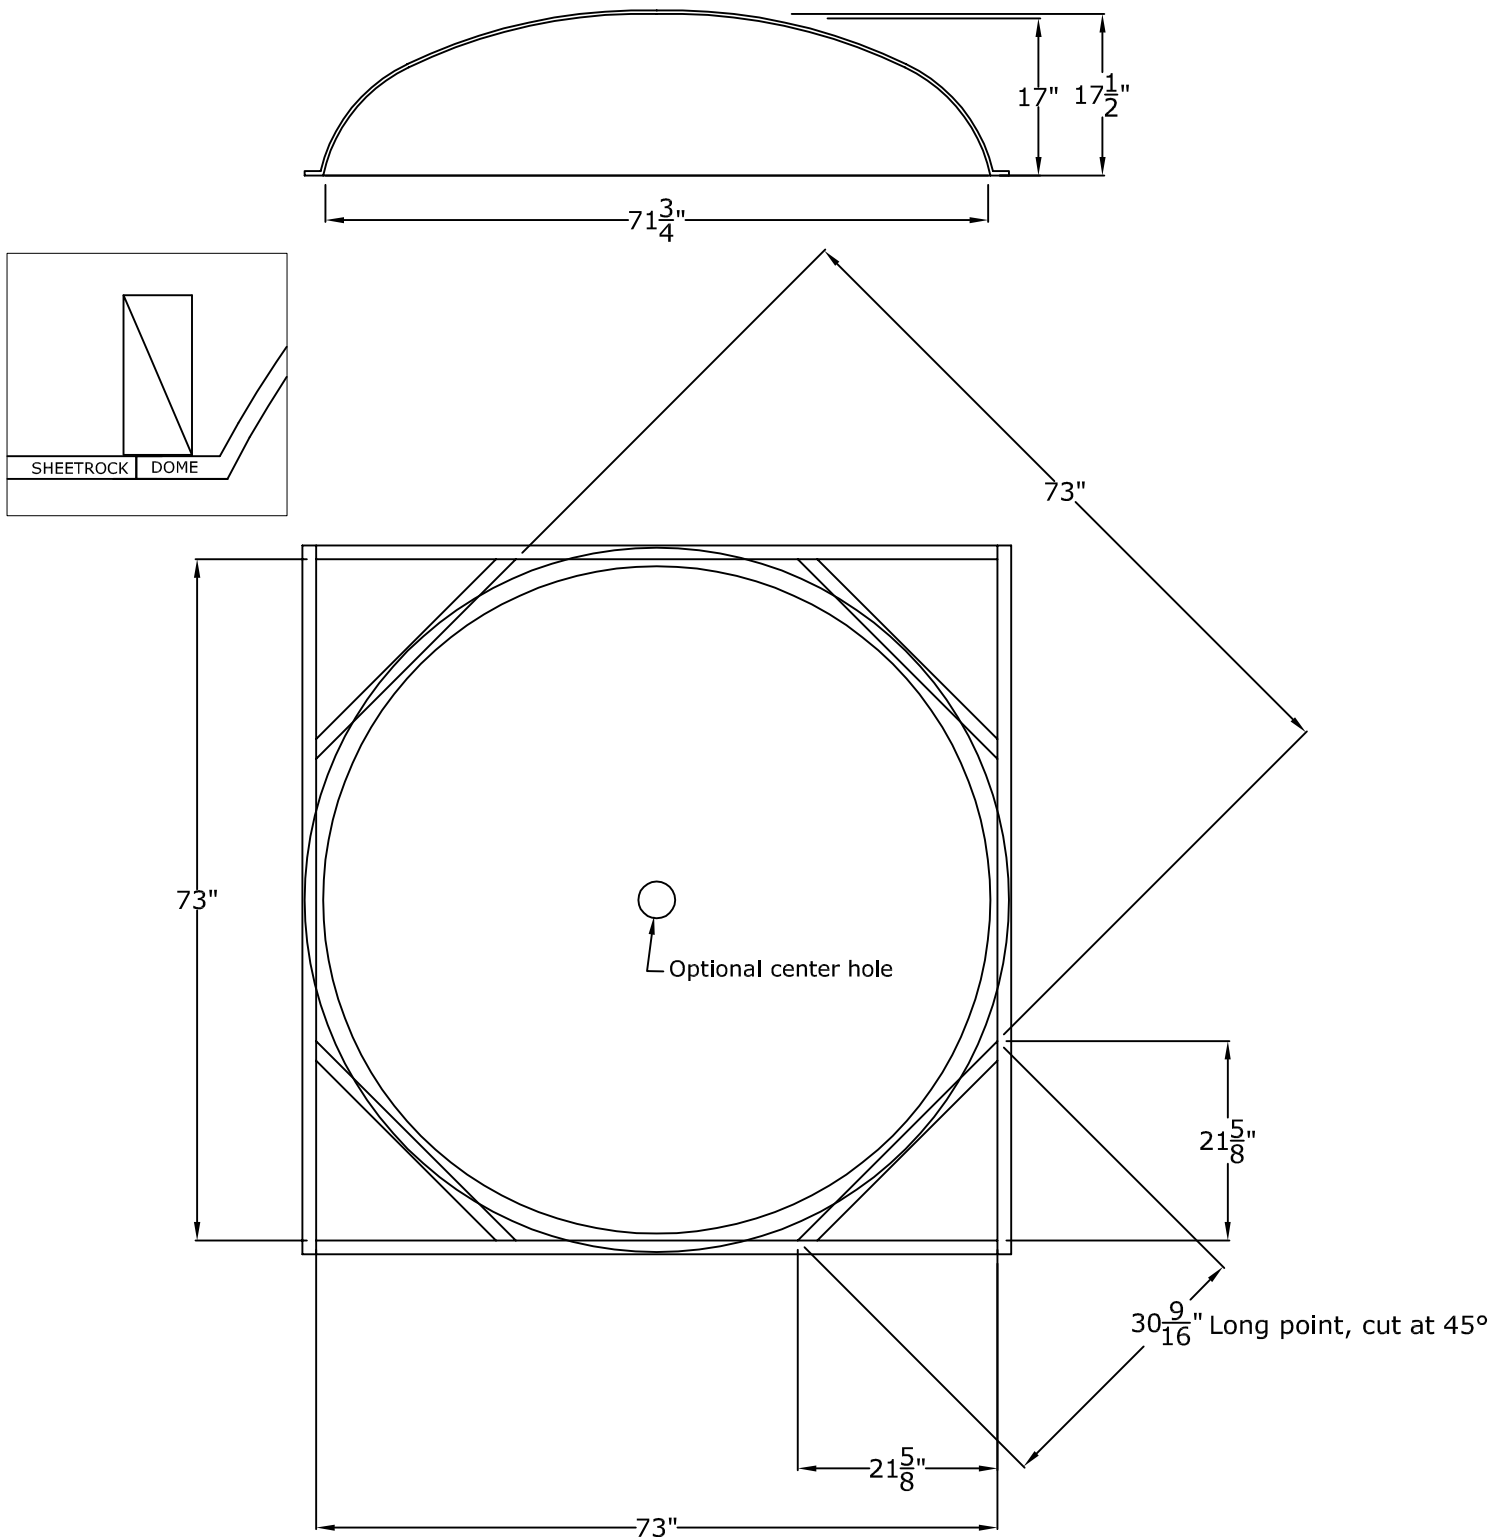




© Copyright 2018

RWM Inc.

6419 South Cottonwood Street, Murray, Utah 84107
 Phone: 801-268-2400 Toll Free: 1-855-RWM-ARTS (796-2787)
 Fax: 801-268-2522 E-mail: info@rwm-inc.com
 Visit our website at www.rwm-inc.com

6' Round Recessed Dome: 1 Part with a $24\frac{1}{2}"$ Overall Rise

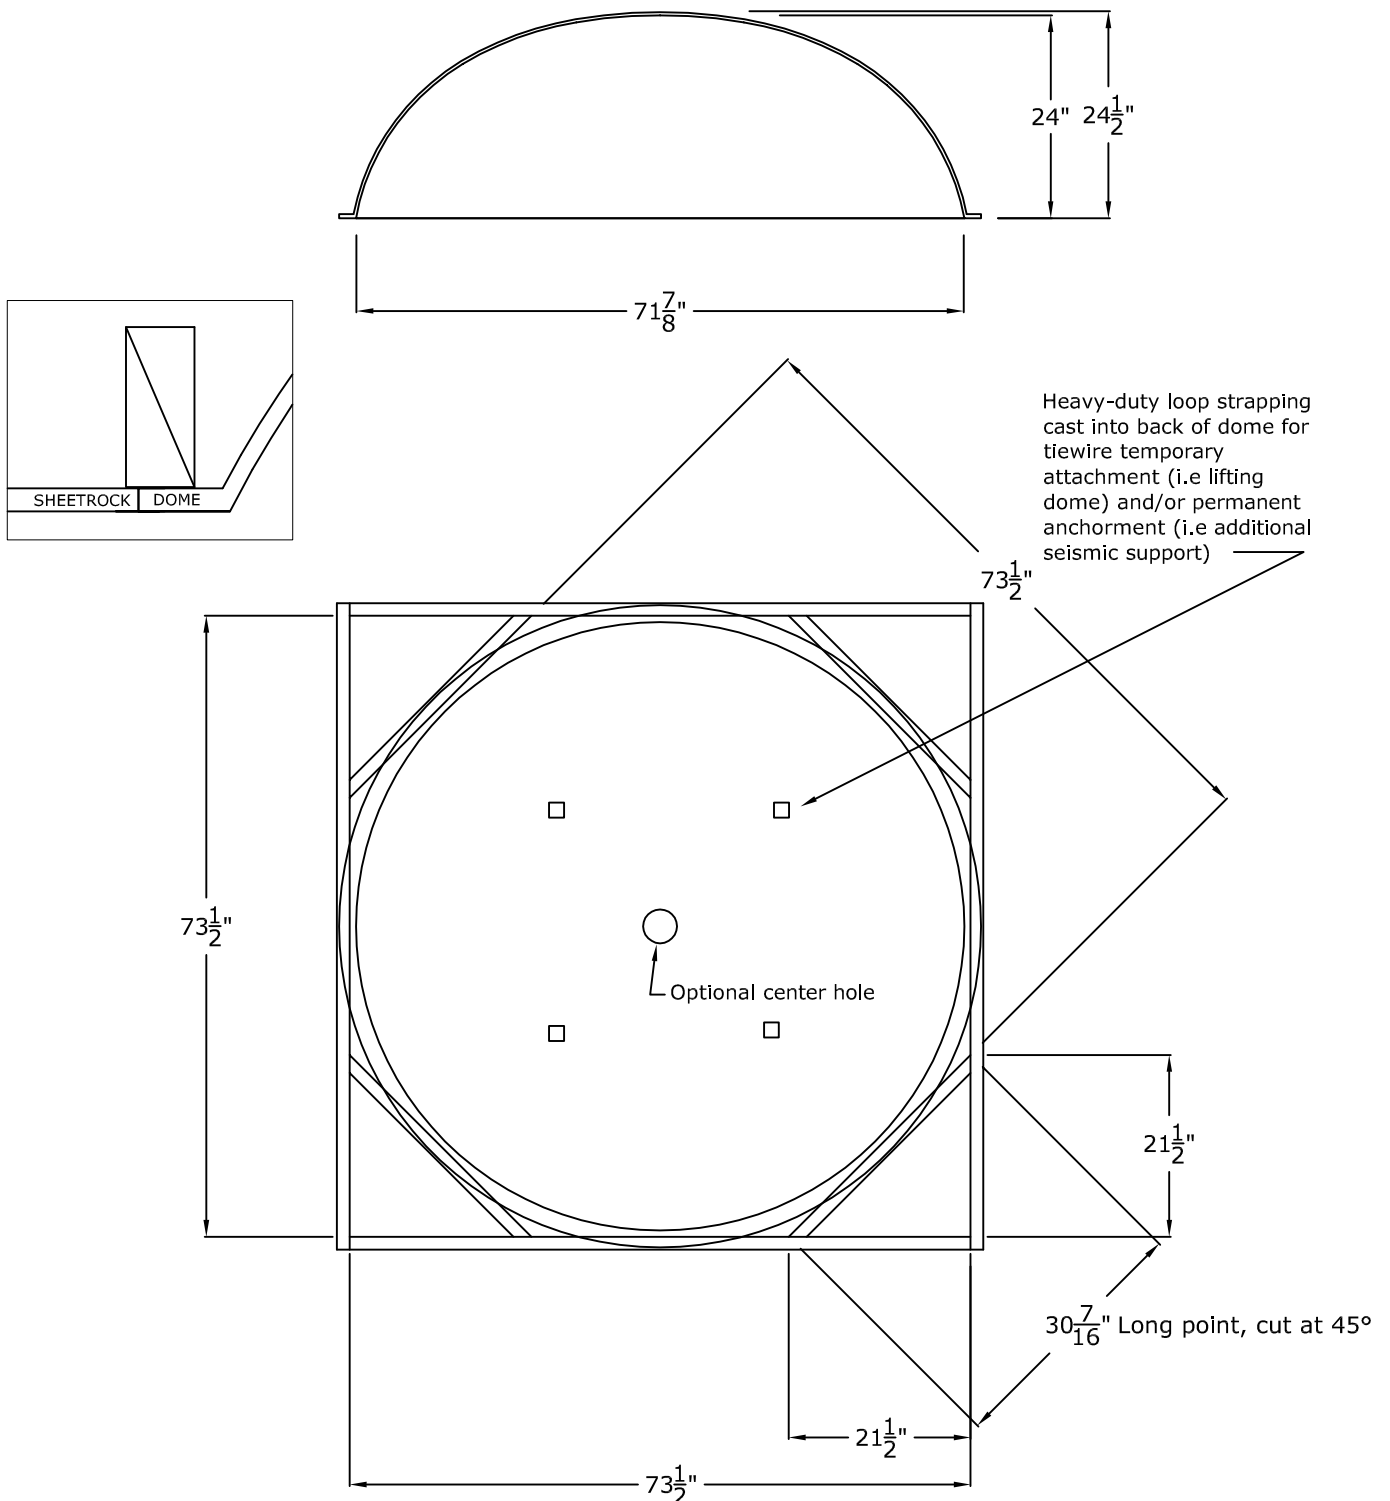




© Copyright 2018


RWM Inc.

6419 South Cottonwood Street, Murray, Utah 84107
 Phone: 801-268-2400 Toll Free: 1-855-RWM-ARTS (796-2787)
 Fax: 801-268-2522 E-mail: info@rwm-inc.com

Visit our website at www.rwm-inc.com

6' Coffered Round Recessed Dome: 1 Part with a $25\frac{1}{2}$ " Overall Rise (12 Panels)

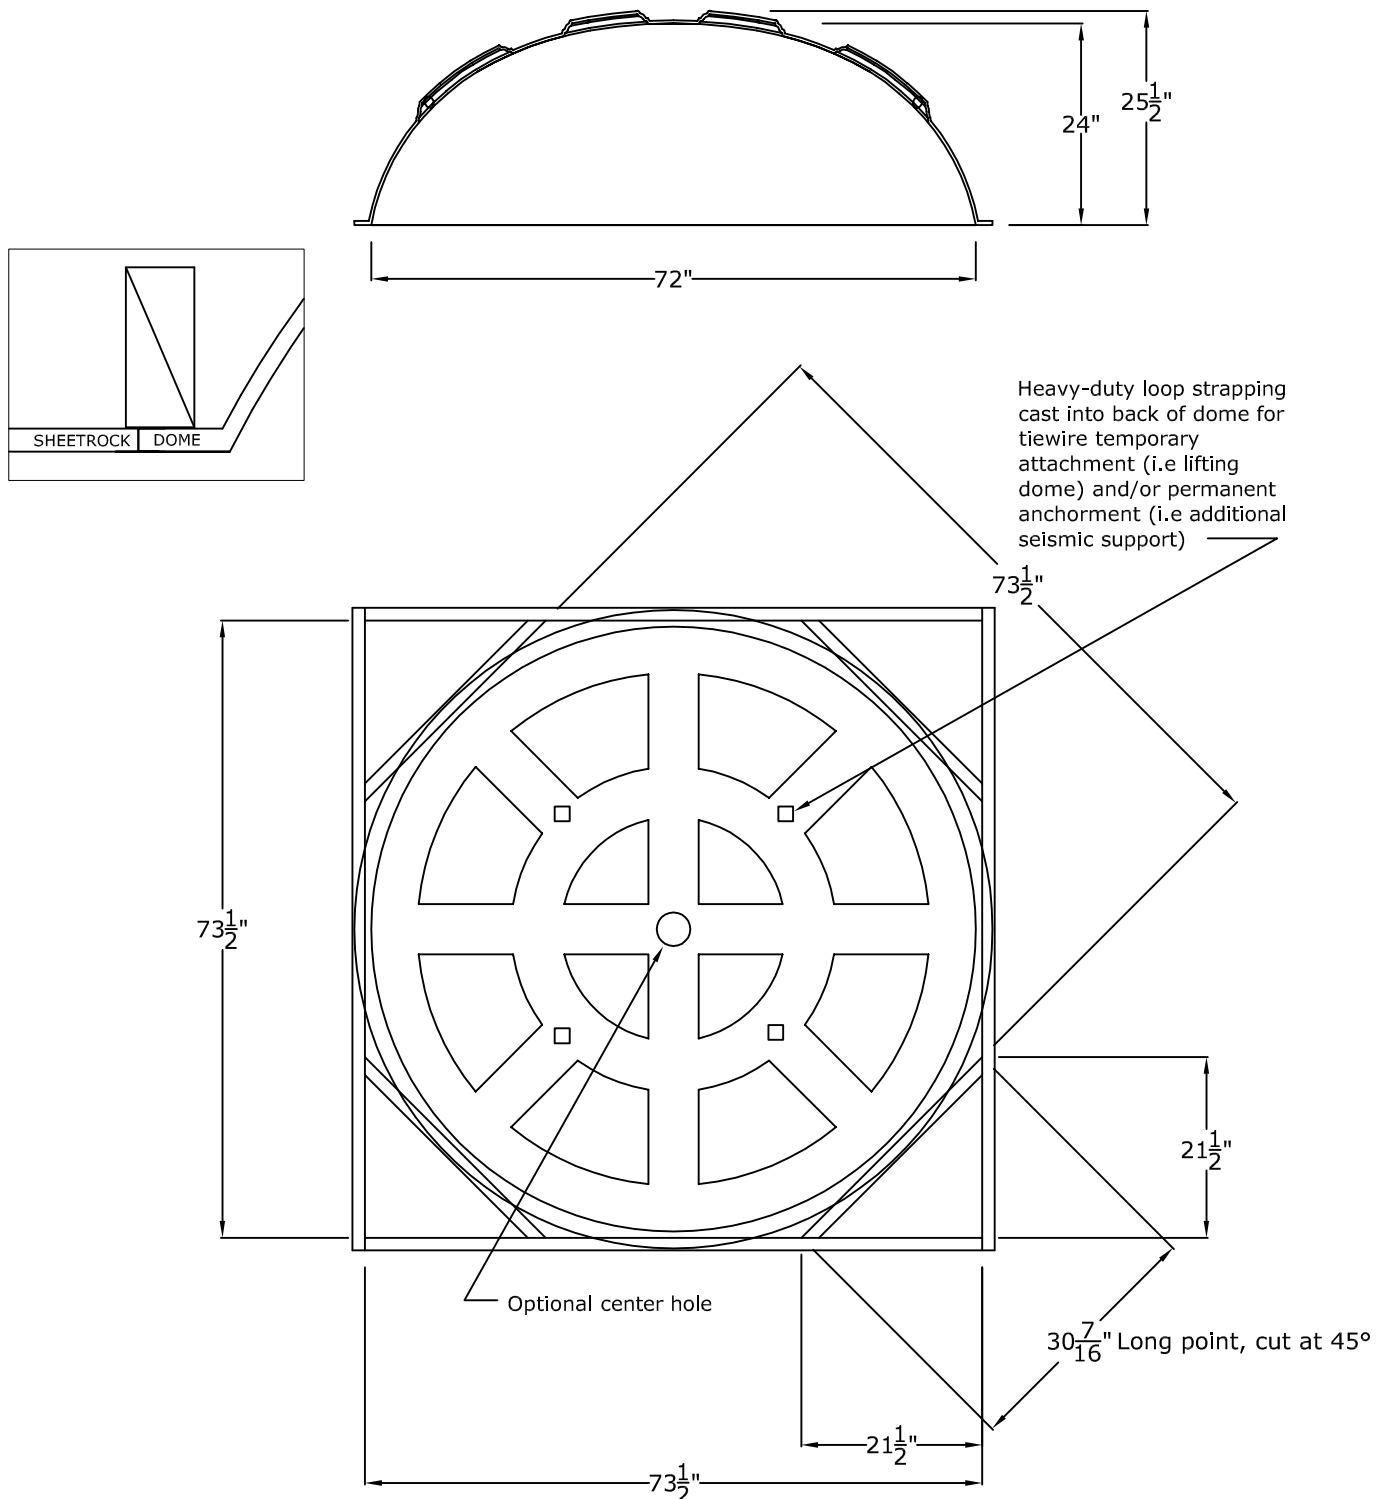

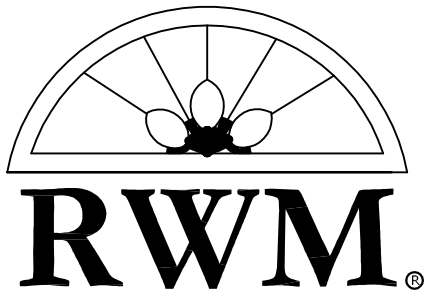



© Copyright 2018

RWM Inc.

6419 South Cottonwood Street, Murray, Utah 84107
 Phone: 801-268-2400 Toll Free: 1-855-RWM-ARTS (796-2787)
 Fax: 801-268-2522 E-mail: info@rwm-inc.com

Visit our website at www.rwm-inc.com

6' Round Recessed Dome: 1 Part with a $36\frac{1}{2}"$ Overall Rise

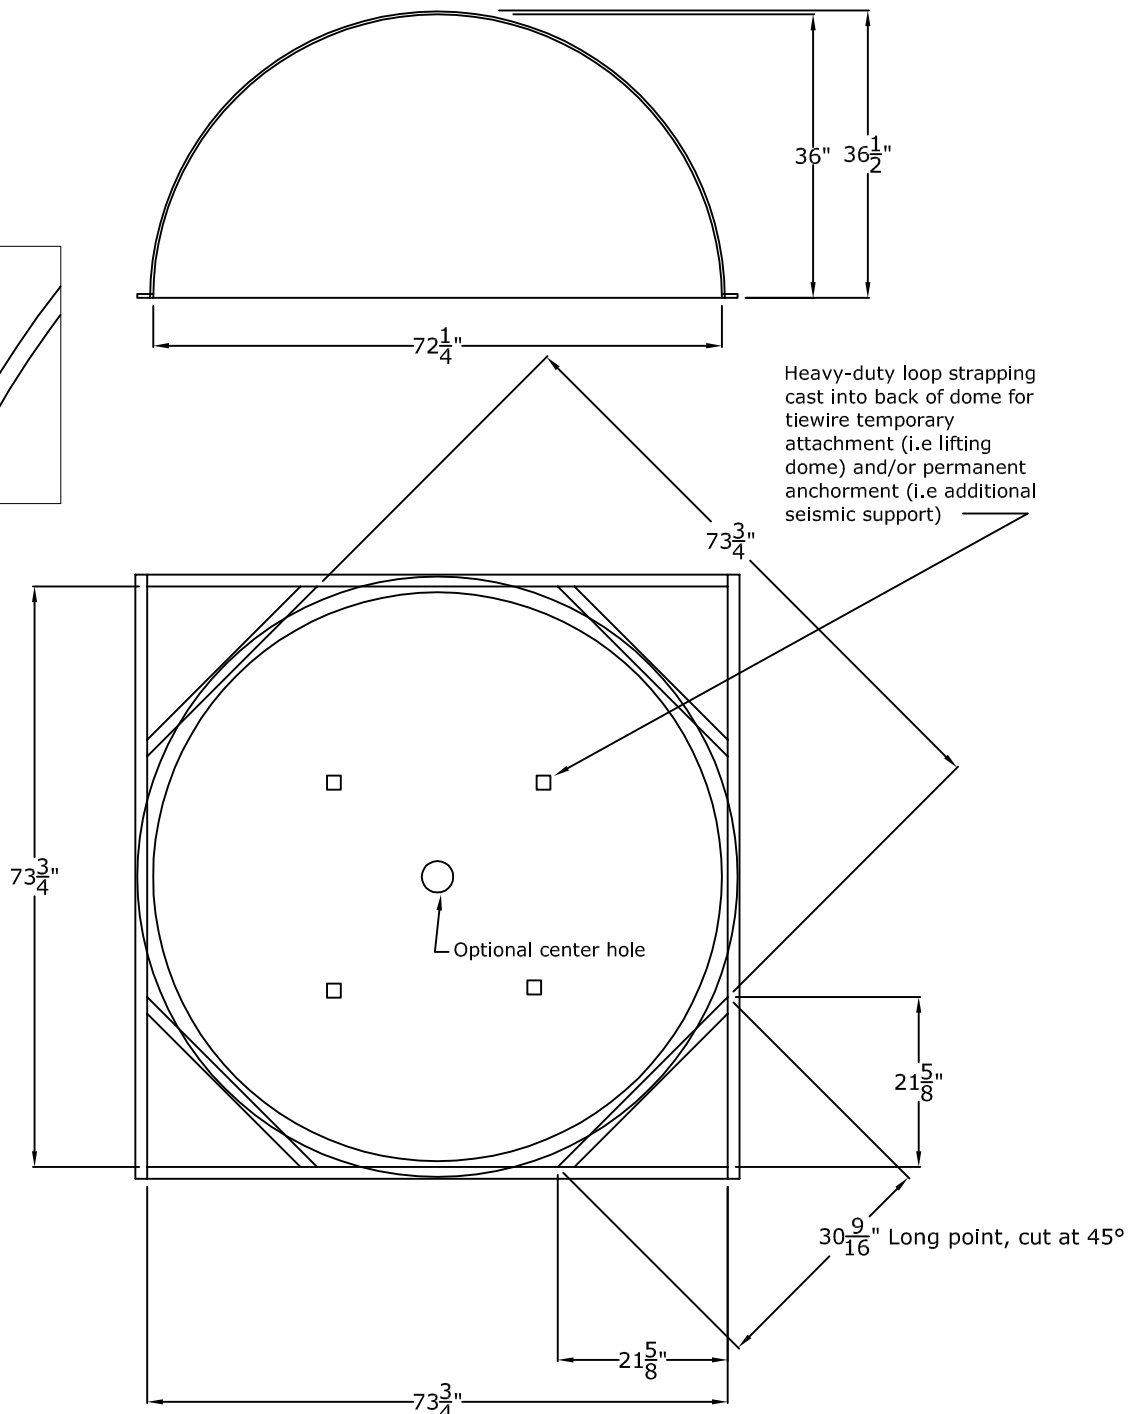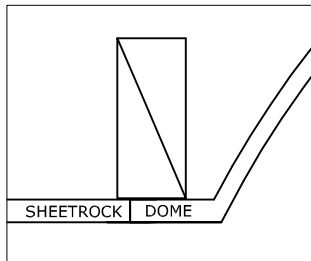





RWM Inc.

6419 South Cottonwood Street, Murray, Utah 84107
 Phone: 801-268-2400 Toll Free: 1-855-RWM-ARTS (796-2787)
 Fax: 801-268-2522 E-mail: info@rwm-inc.com

Visit our website at www.rwm-inc.com

Traditional Lightcover: For Select Domes

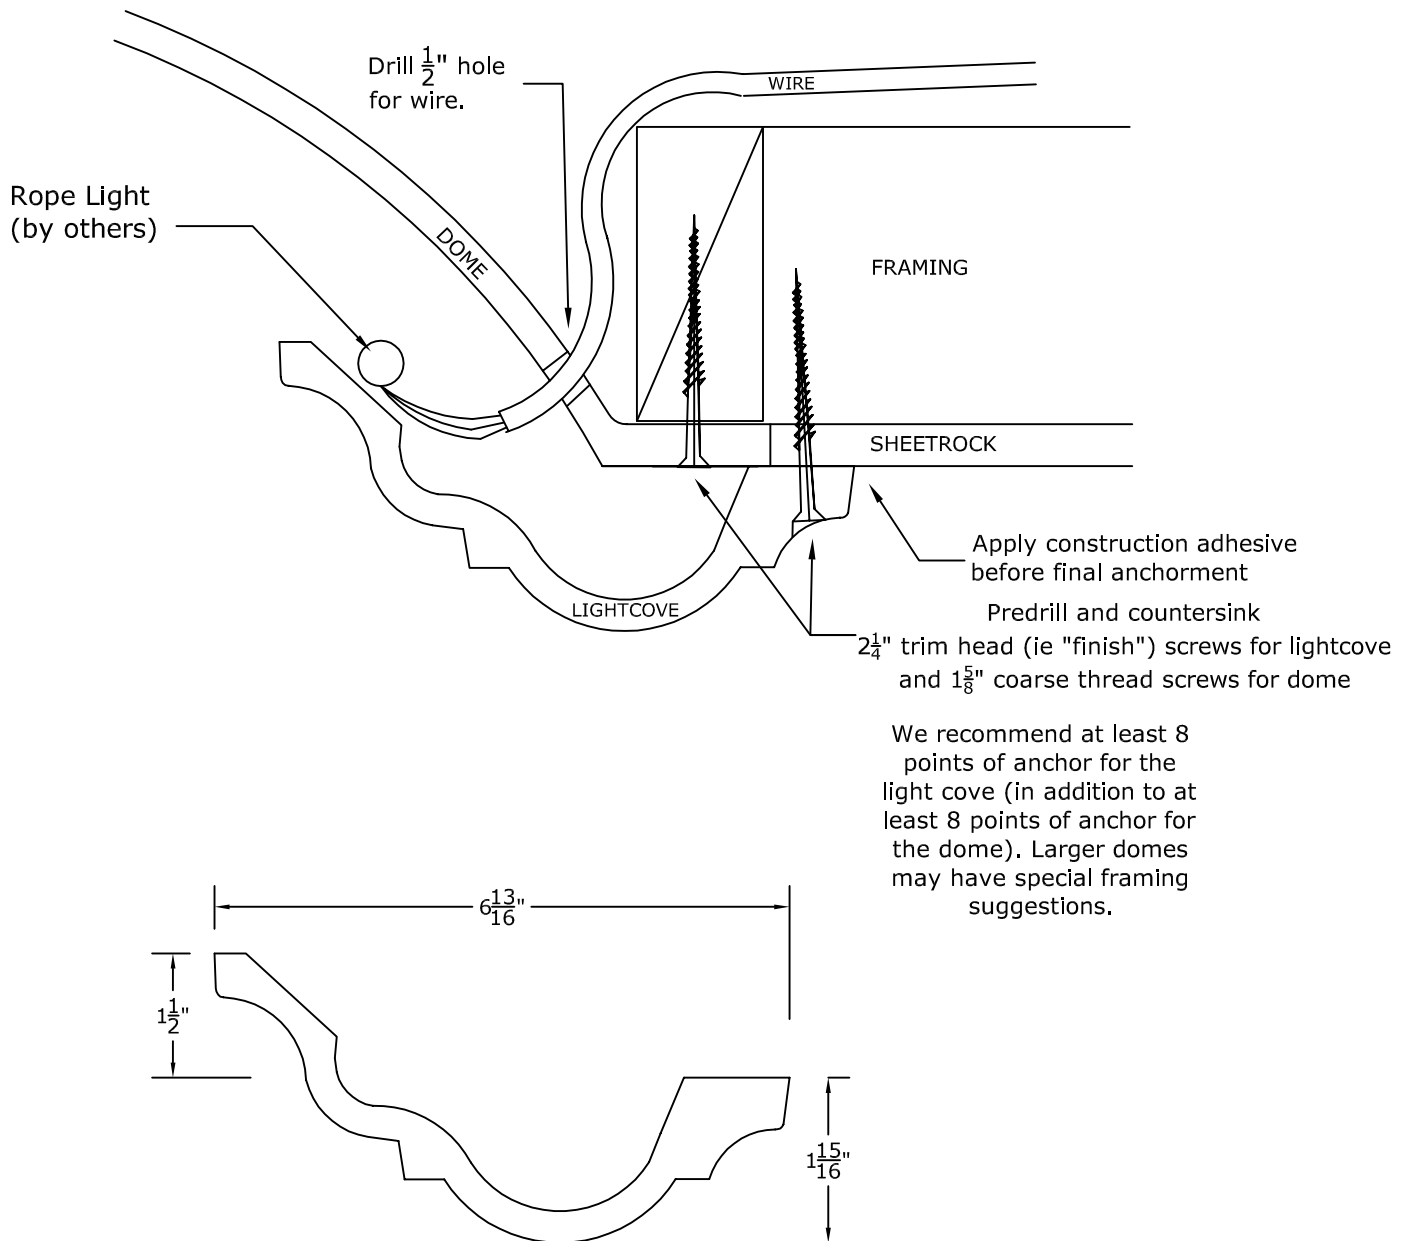

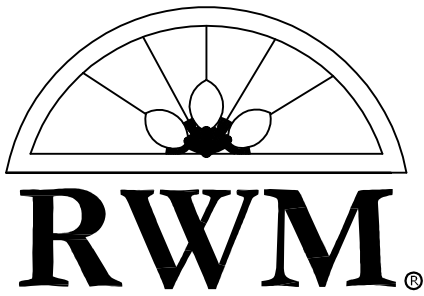


© Copyright 2018

RWM Inc.


6419 South Cottonwood Street, Murray, Utah 84107
 Phone: 801-268-2400 Toll Free: 1-855-RWM-ARTS (796-2787)
 Fax: 801-268-2522 E-mail: info@rwm-inc.com


Visit our website at www.rwm-inc.com

Contemporary Lightcove: For Select Domes

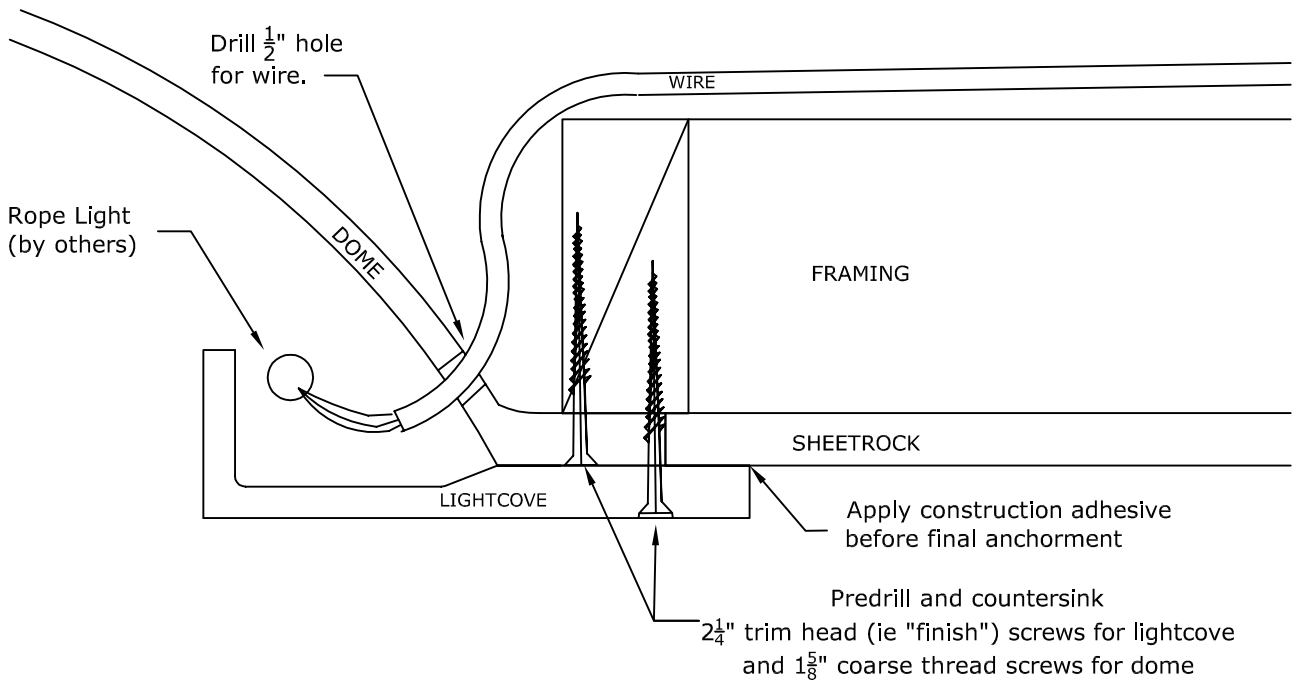

We recommend at least 8 points of anchor for the light cove (in addition to at least 8 points of anchor for the dome). Larger domes may have special framing suggestions.

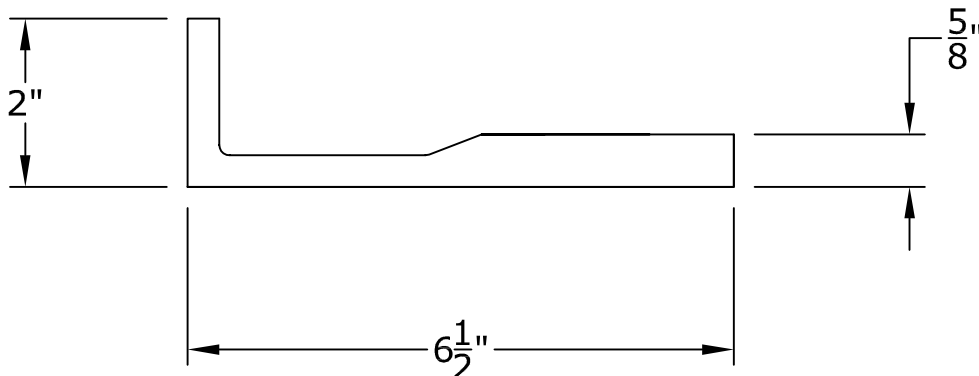

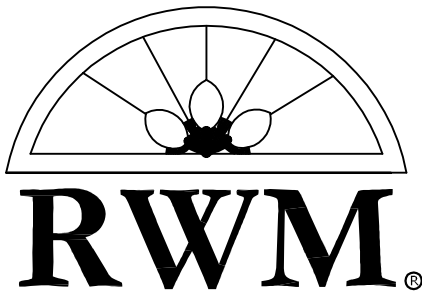


© Copyright 2018

RWM Inc.


6419 South Cottonwood Street, Murray, Utah 84107
 Phone: 801-268-2400 Toll Free: 1-855-RWM-ARTS (796-2787)
 Fax: 801-268-2522 E-mail: info@rwm-inc.com

Visit our website at www.rwm-inc.com

Coin Lightcover: For Select Domes

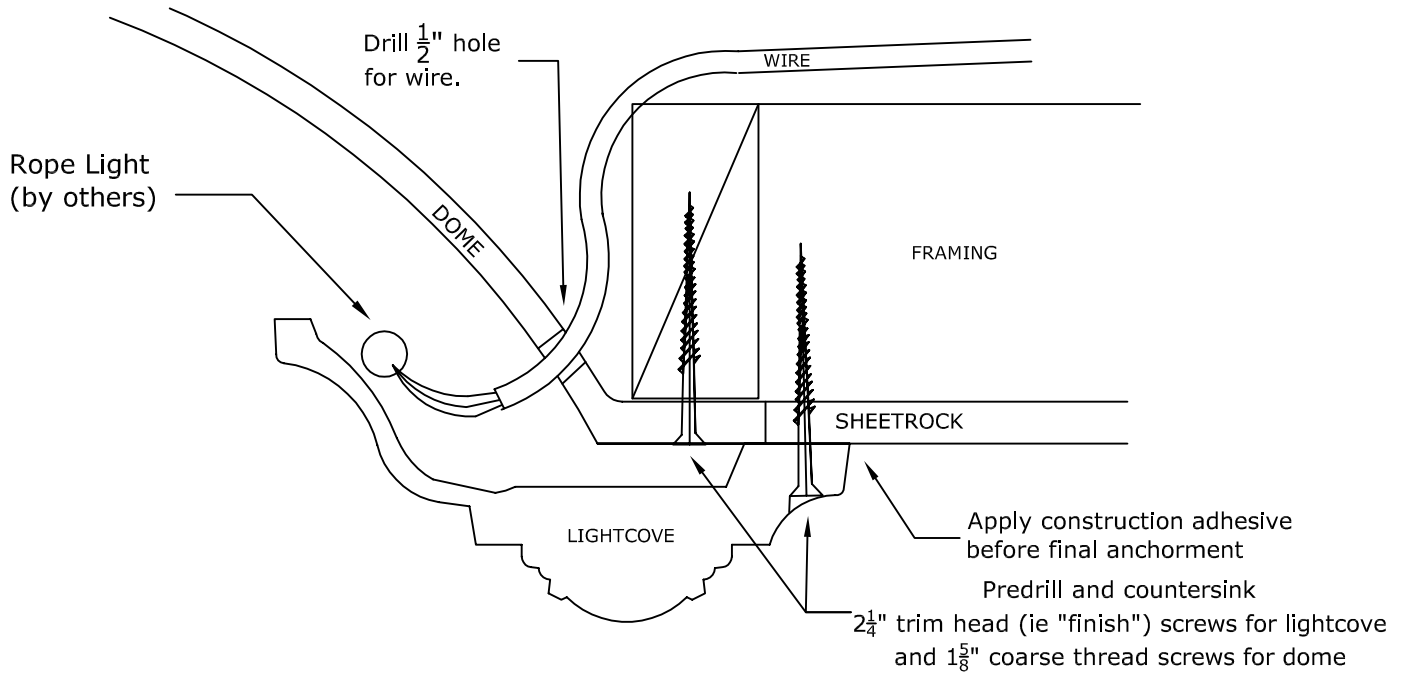

We recommend at least 8 points of anchor for the light cover (in addition to at least 8 points of anchor for the dome). Larger domes may have special framing suggestions.

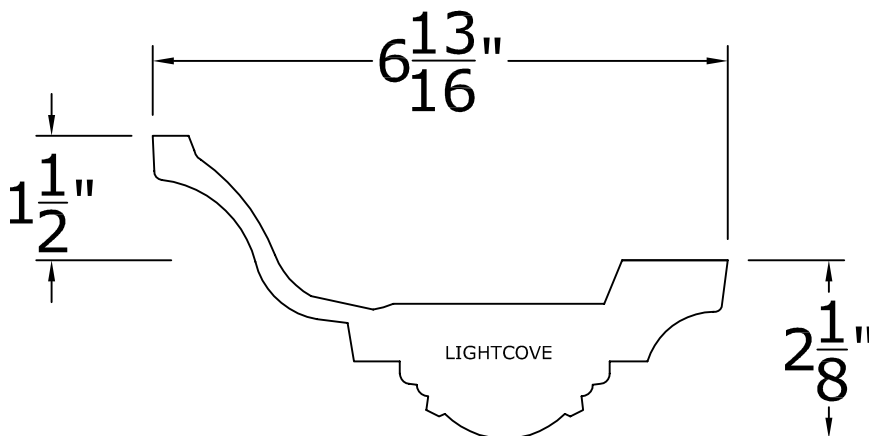




© Copyright 2018


RWM Inc.

6419 South Cottonwood Street, Murray, Utah 84107
 Phone: 801-268-2400 Toll Free: 1-855-RWM-ARTS (796-2787)
 Fax: 801-268-2522 E-mail: info@rwm-inc.com

Visit our website at www.rwm-inc.com

Acanthus & Pearl Lightcove: For Select Domes

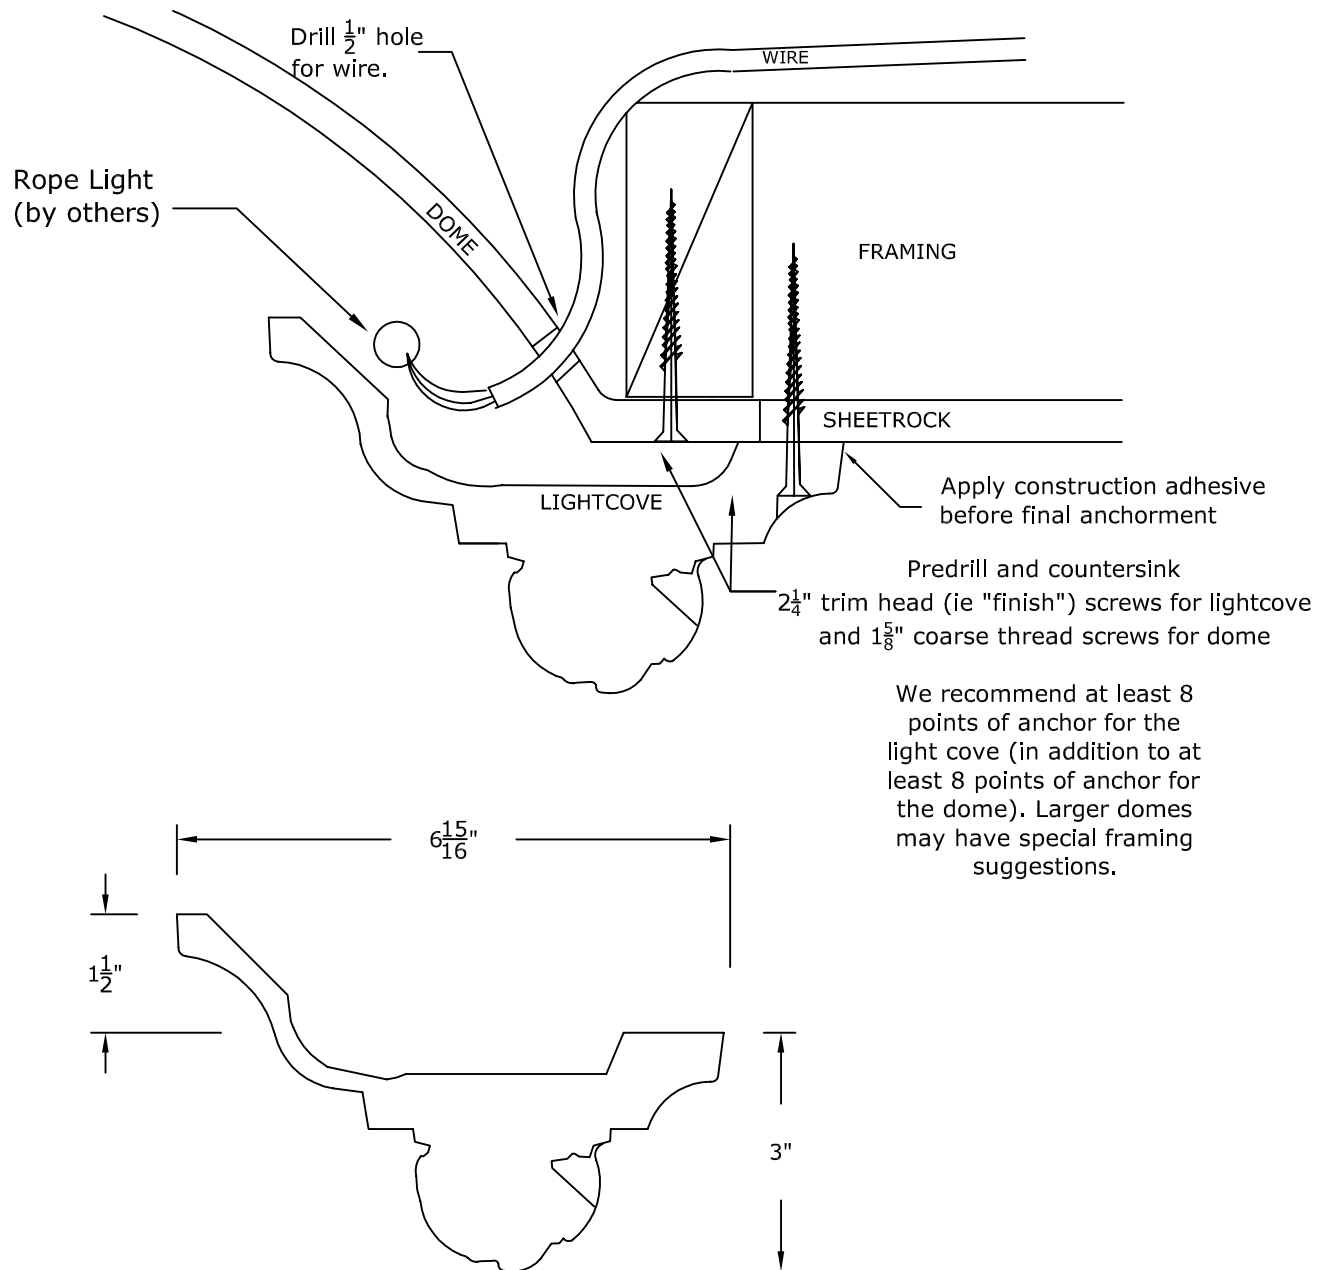

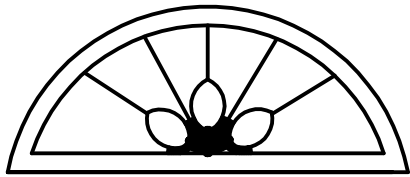

RWM®


© Copyright 2018

RWM Inc.


6419 South Cottonwood Street, Murray, Utah 84107
 Phone: 801-268-2400 Toll Free: 1-855-RWM-ARTS (796-2787)
 Fax: 801-268-2522 E-mail: info@rwm-inc.com

Visit our website at www.rwm-inc.com


Standard Casing Profiles: For Select Domes

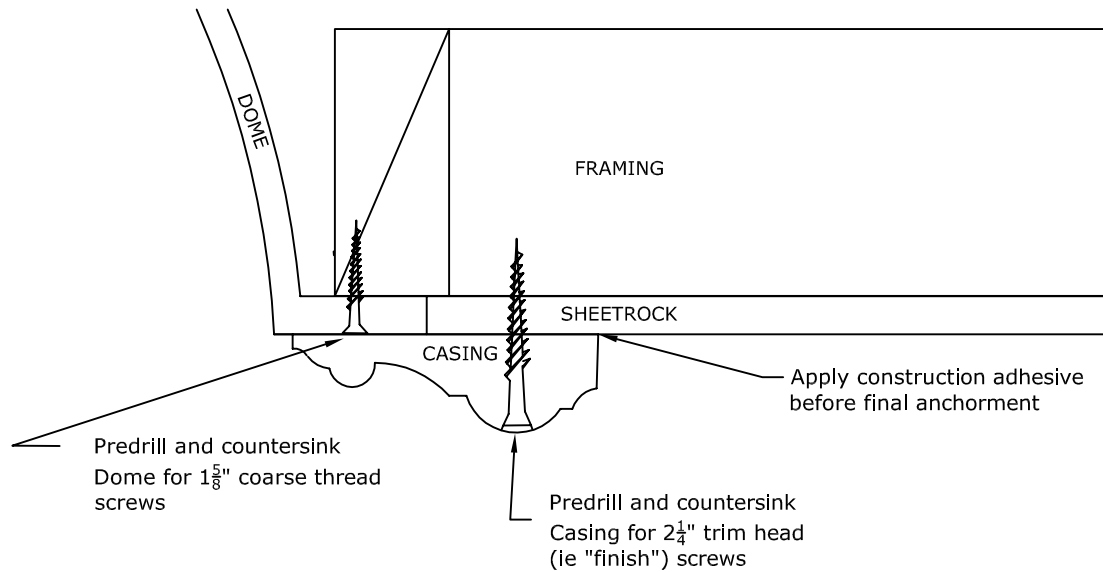


Profile 1

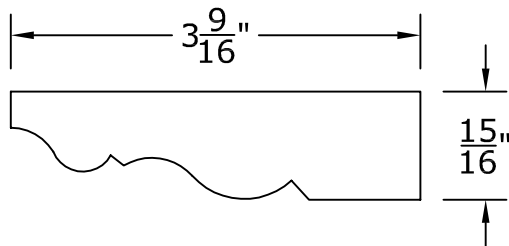

Profile 3

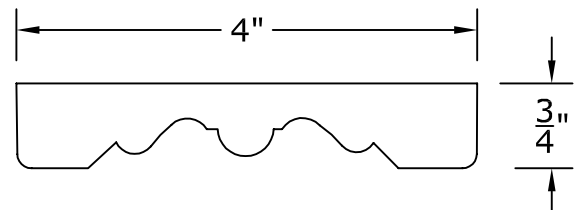

Profile 2

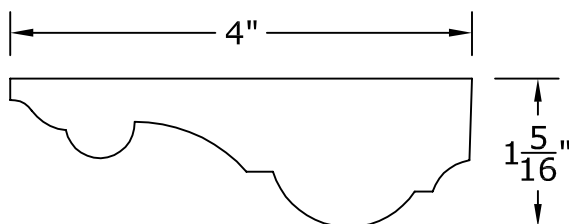

Profile 4

